

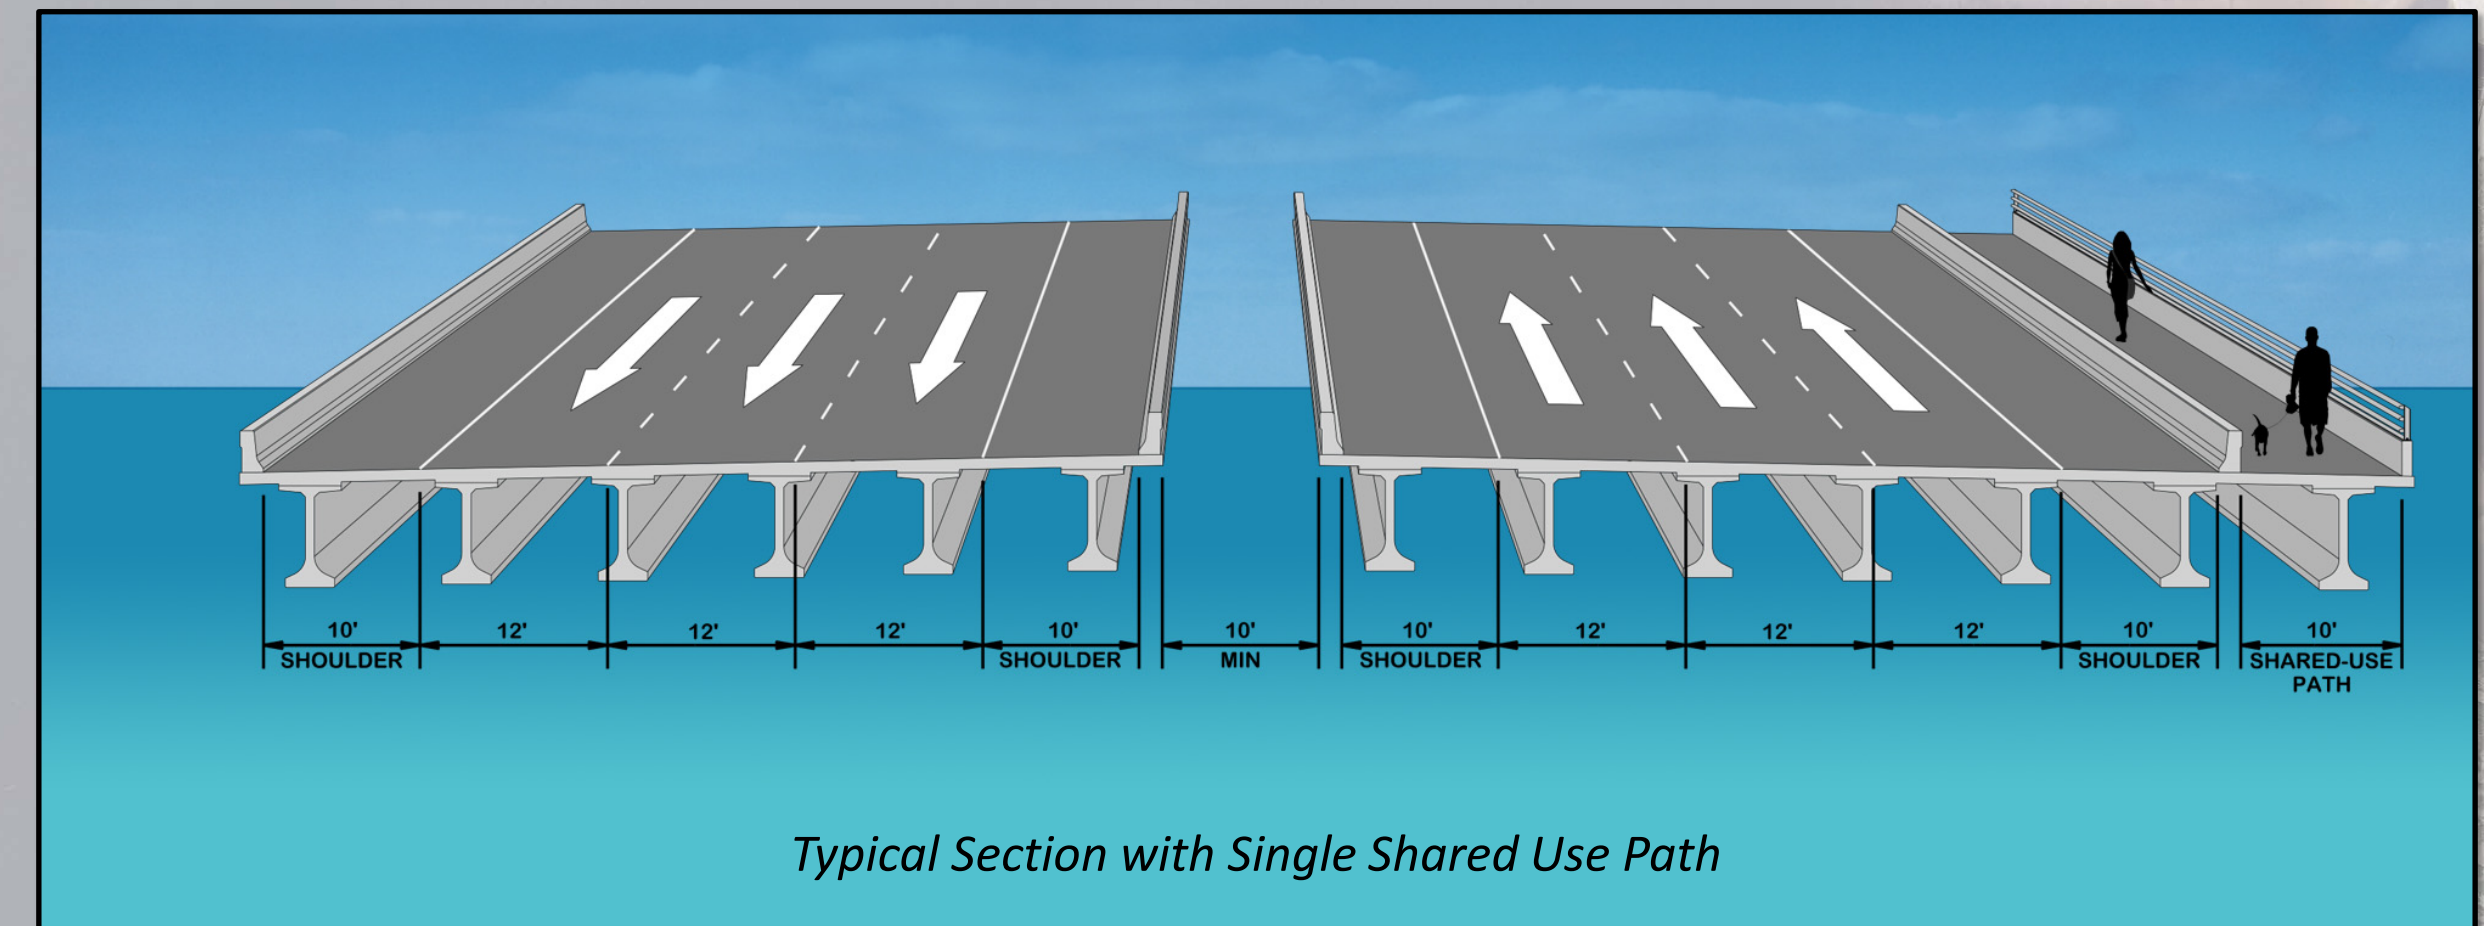


Representative Typical Sections

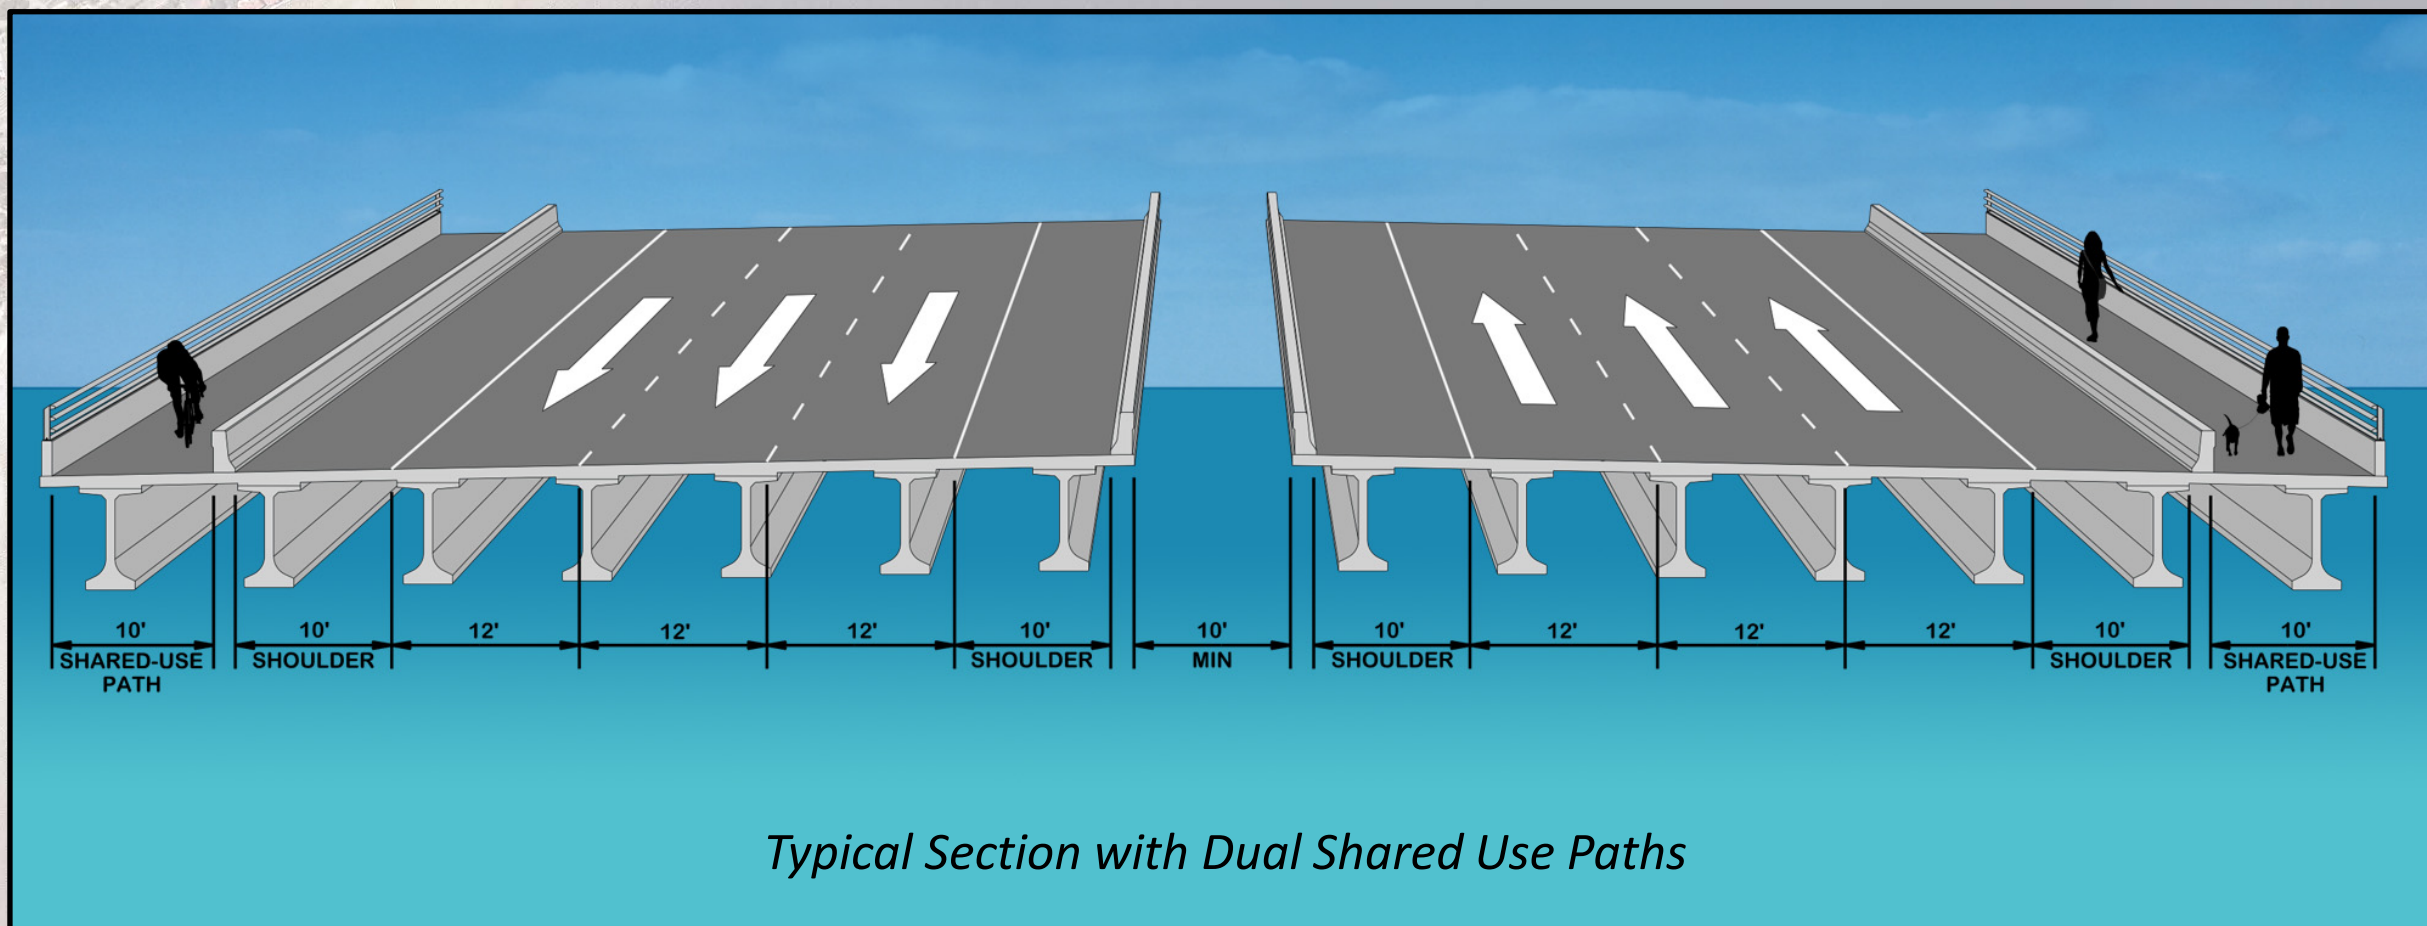

Note: The six-lane section is required to handle the anticipated growth in traffic and meet the Level of Service standards adopted for the Pensacola area.

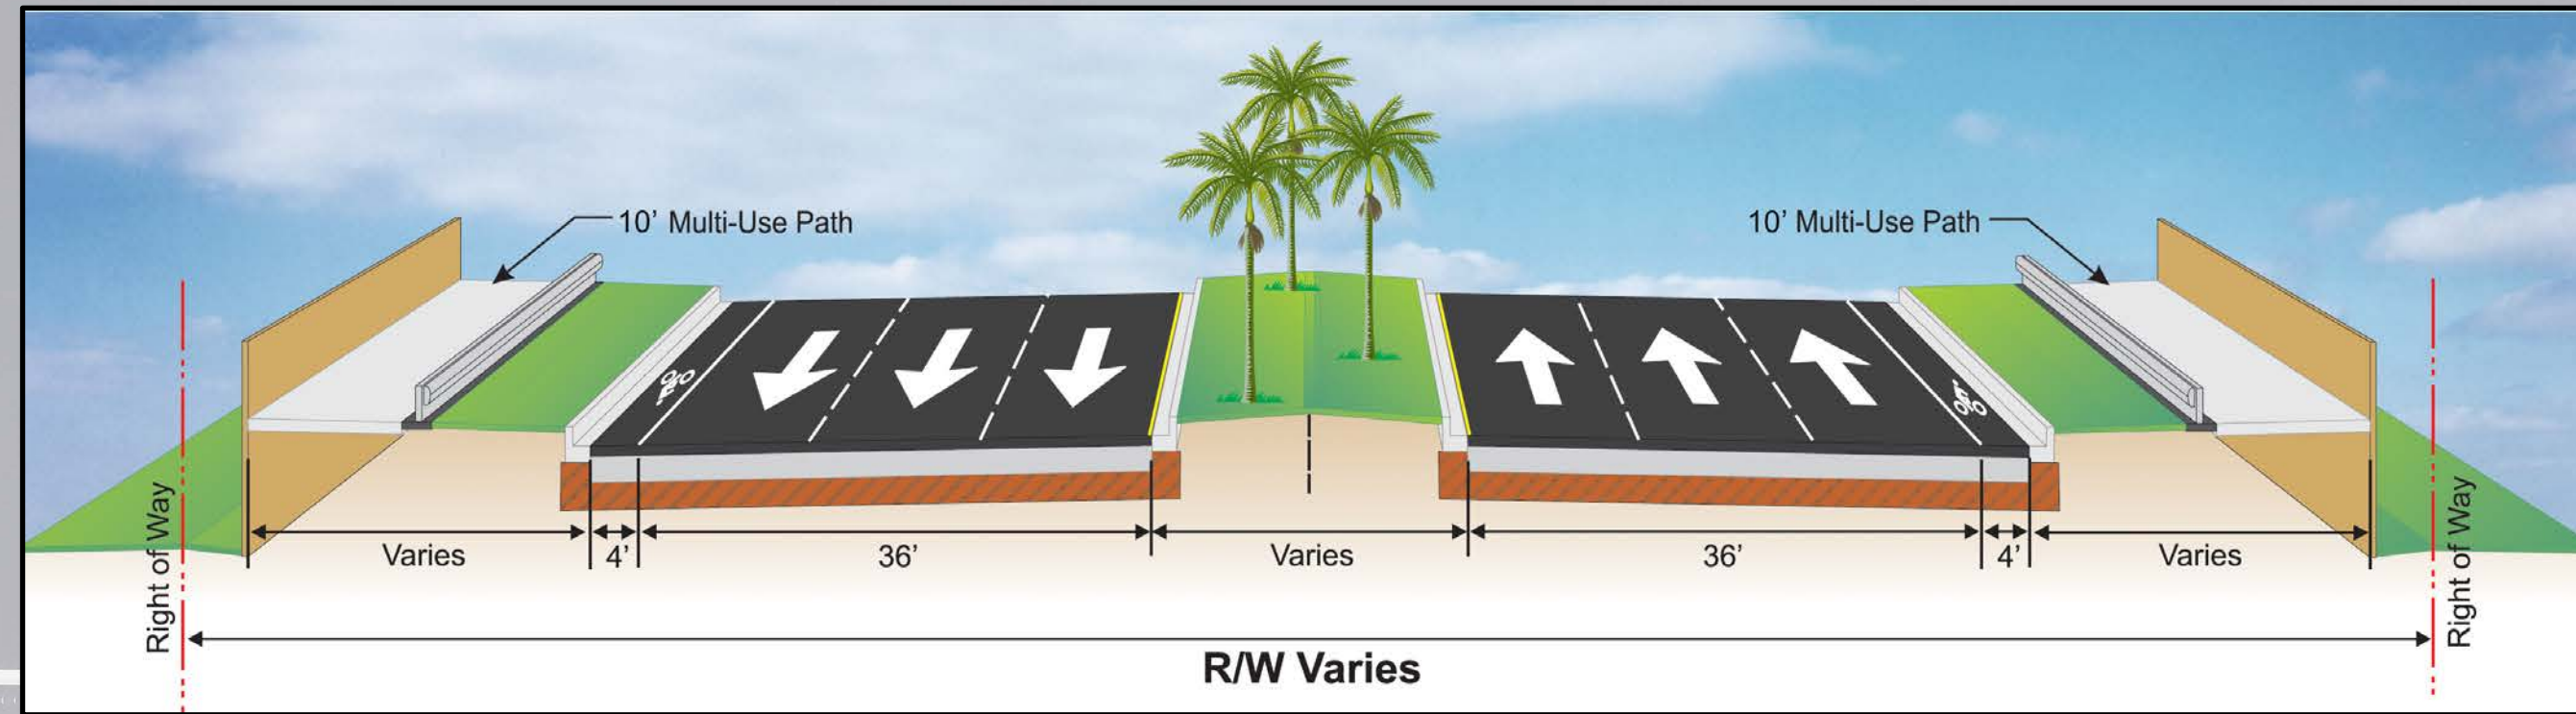